




05  
PR-02 ESCALA : 1:50  
**FACHADA FRONTAL**

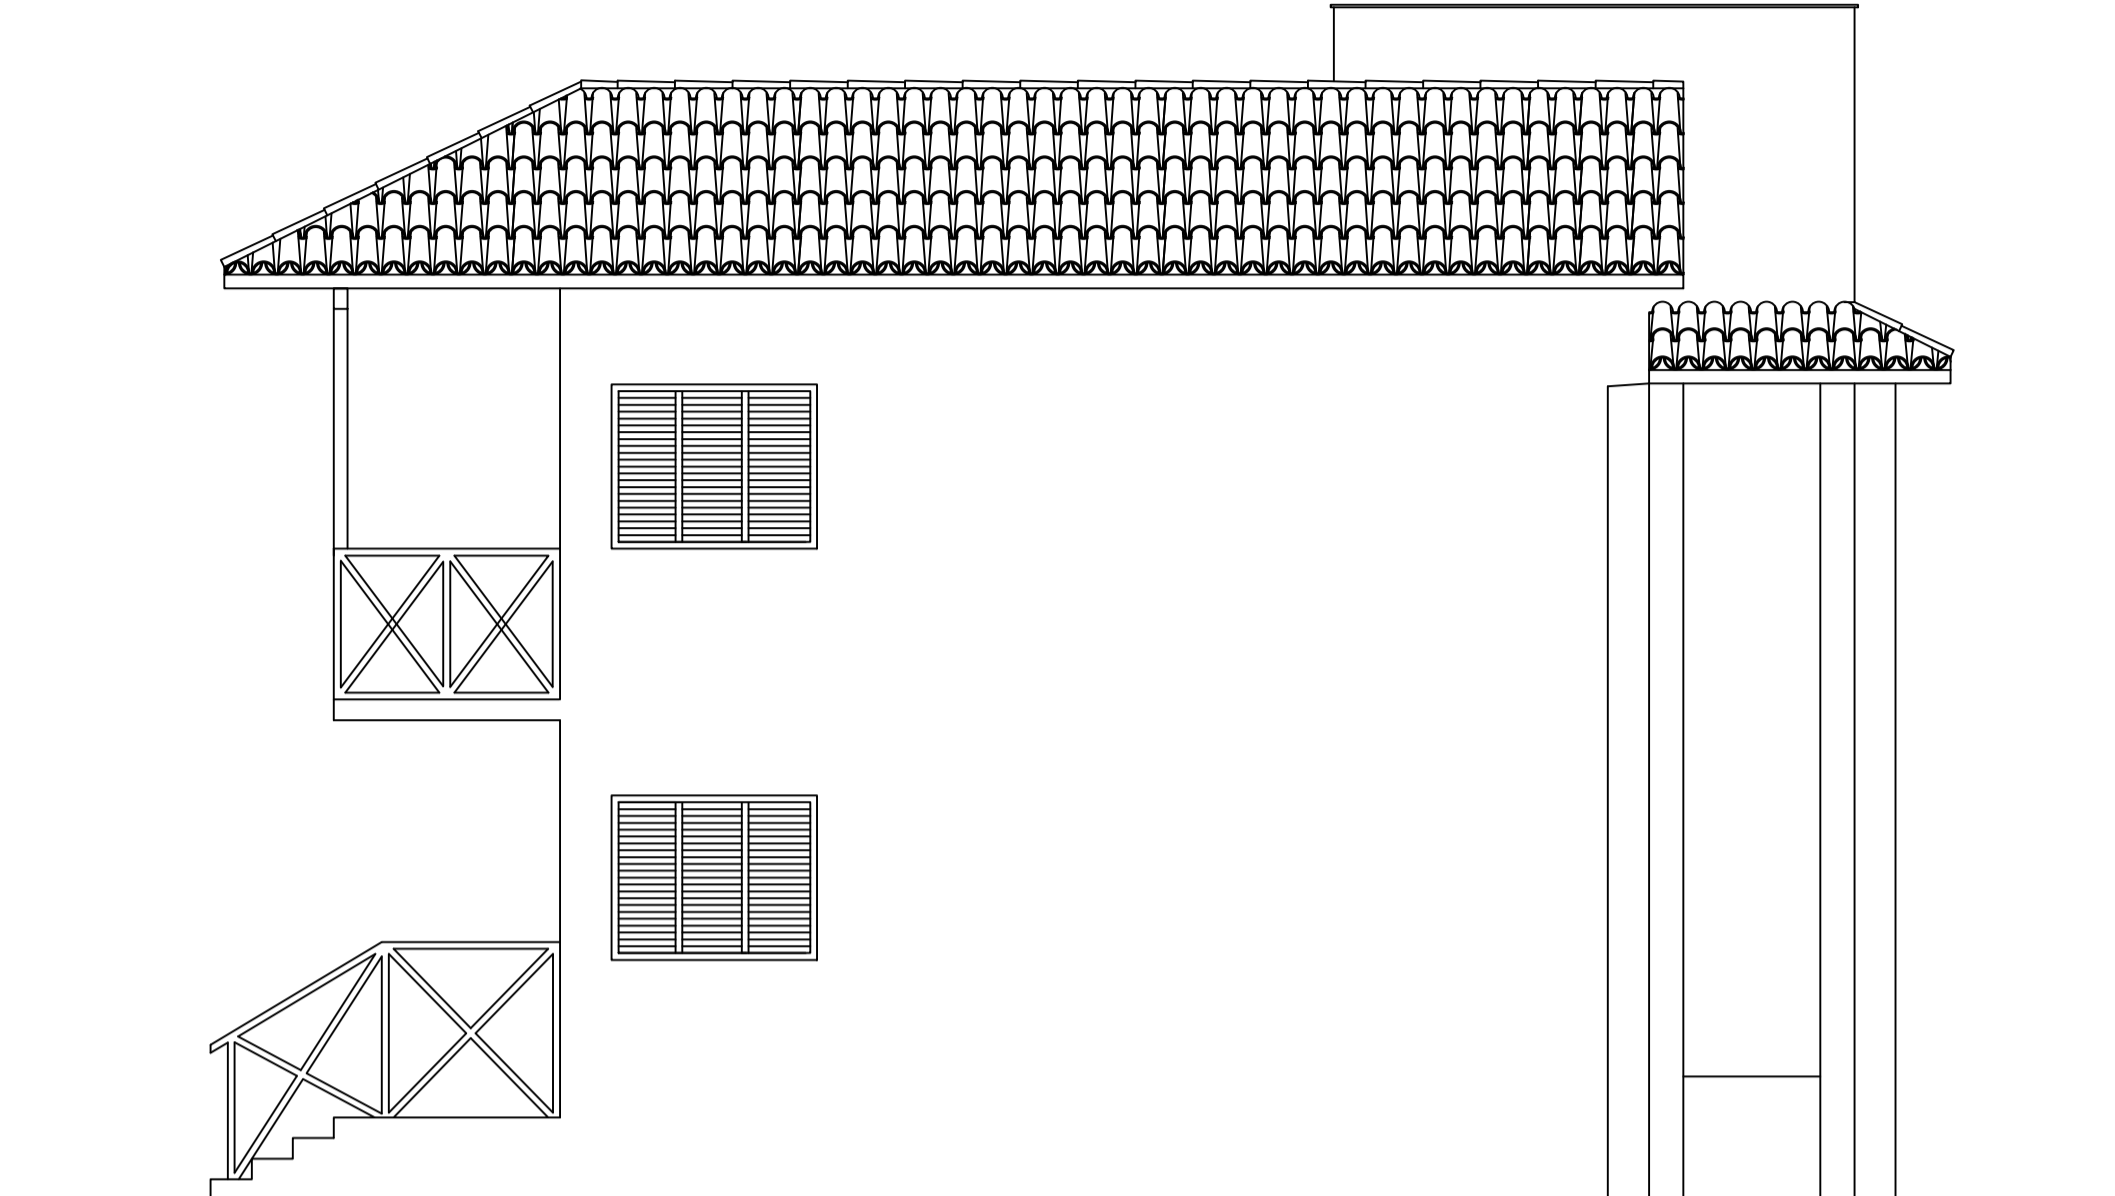

07  
PR-02 ESCALA : 1:50  
**FACHADA LATERAL 01**

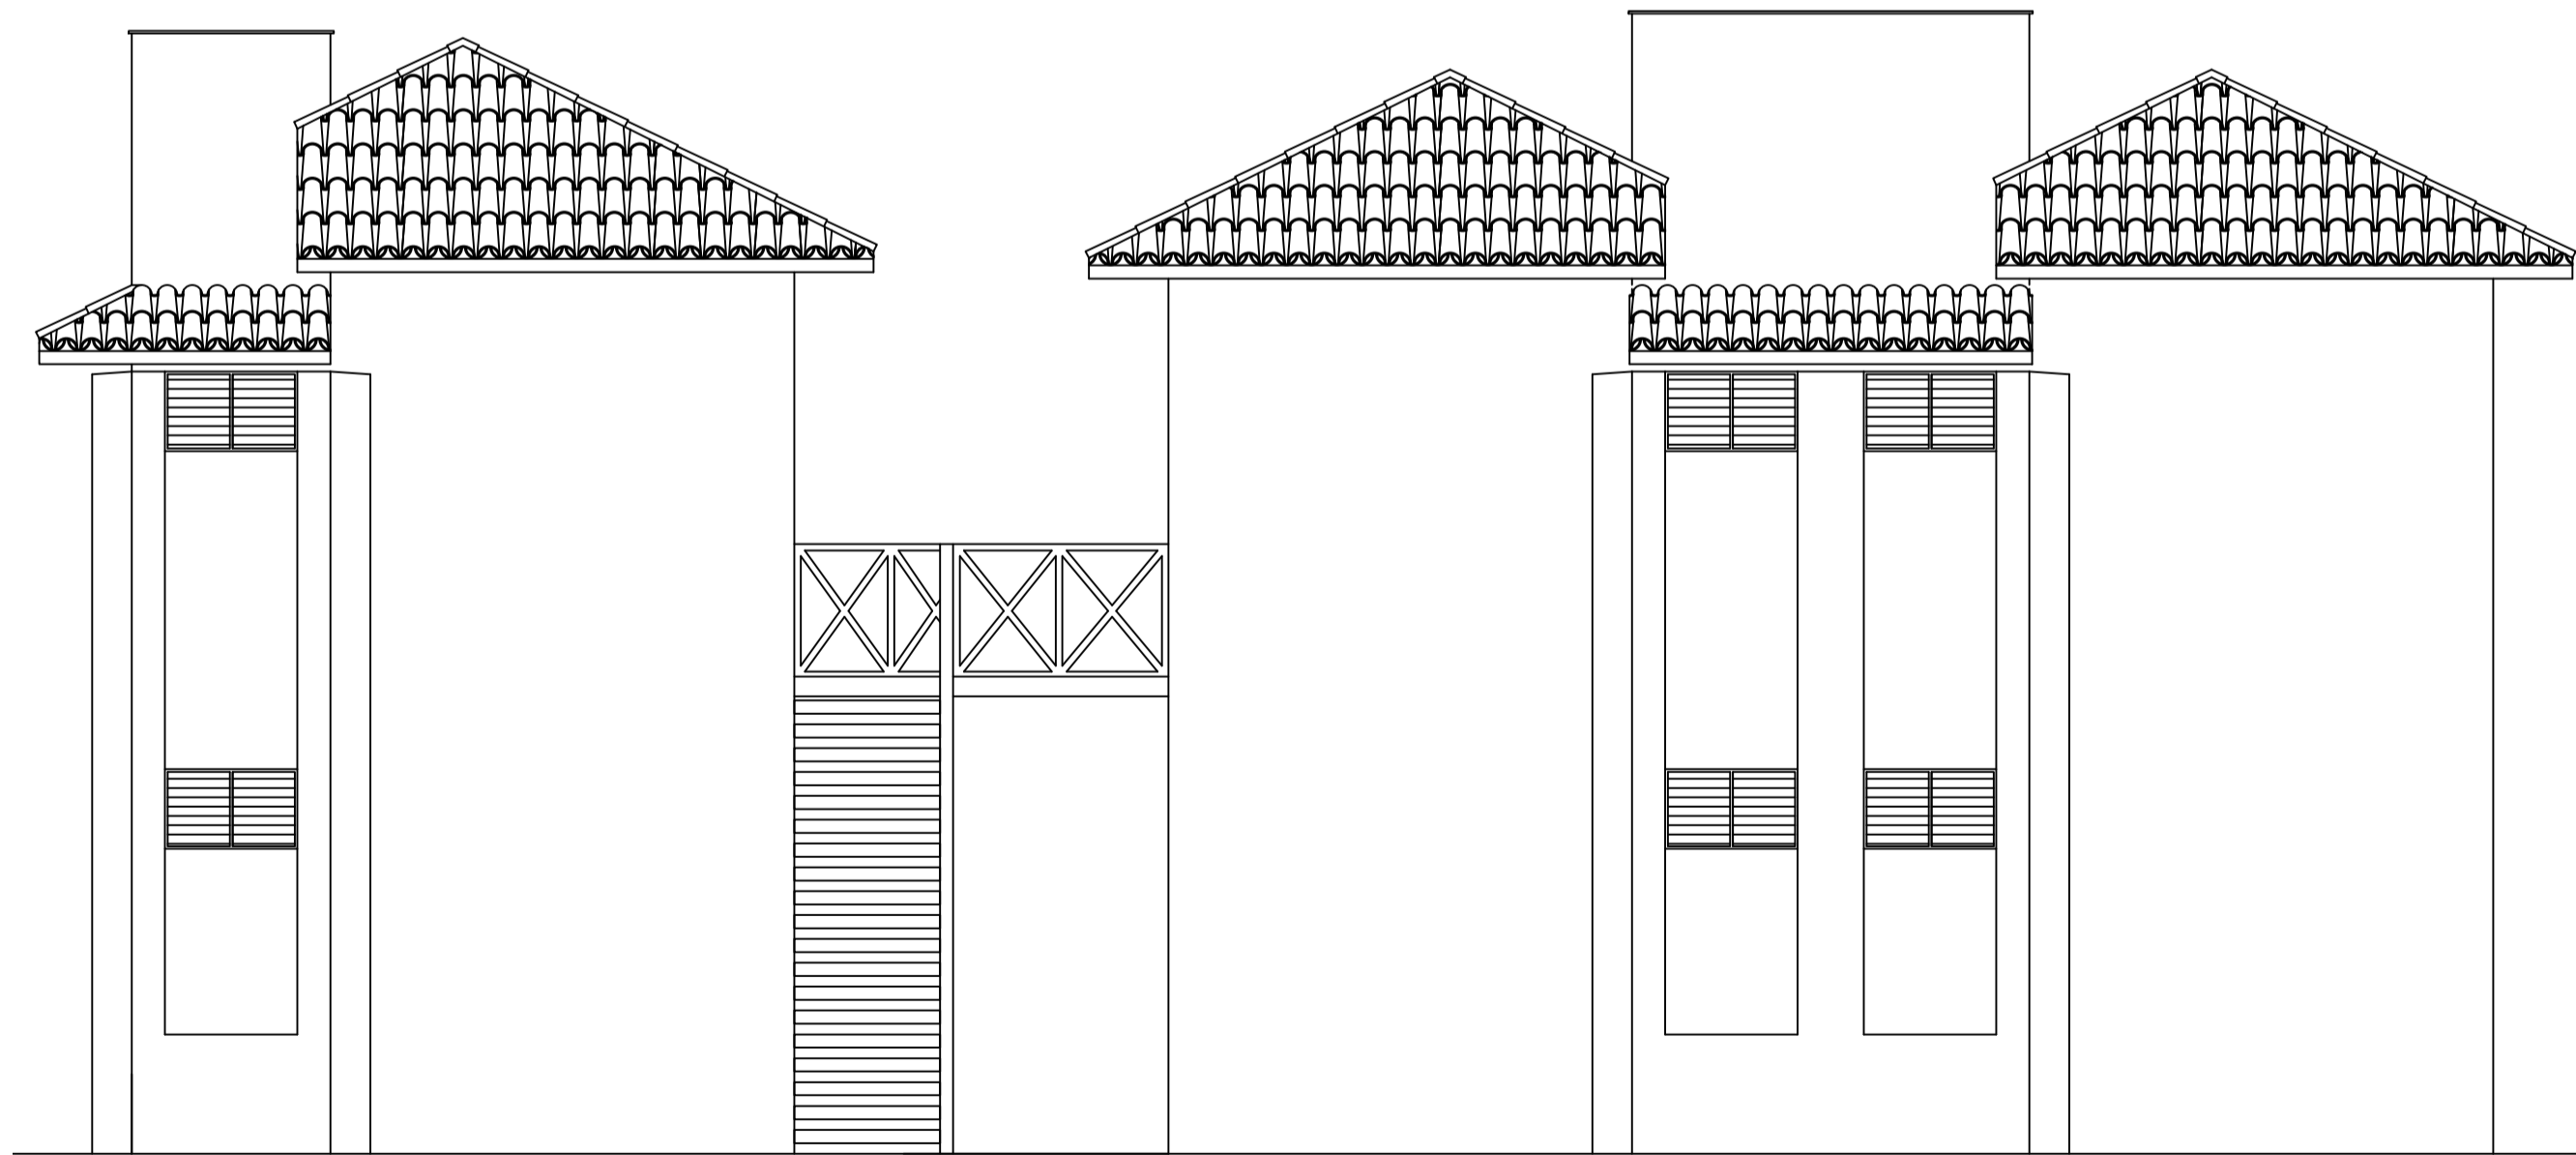

06  
PR-02 ESCALA : 1:50  
**FACHADA POSTERIOR**

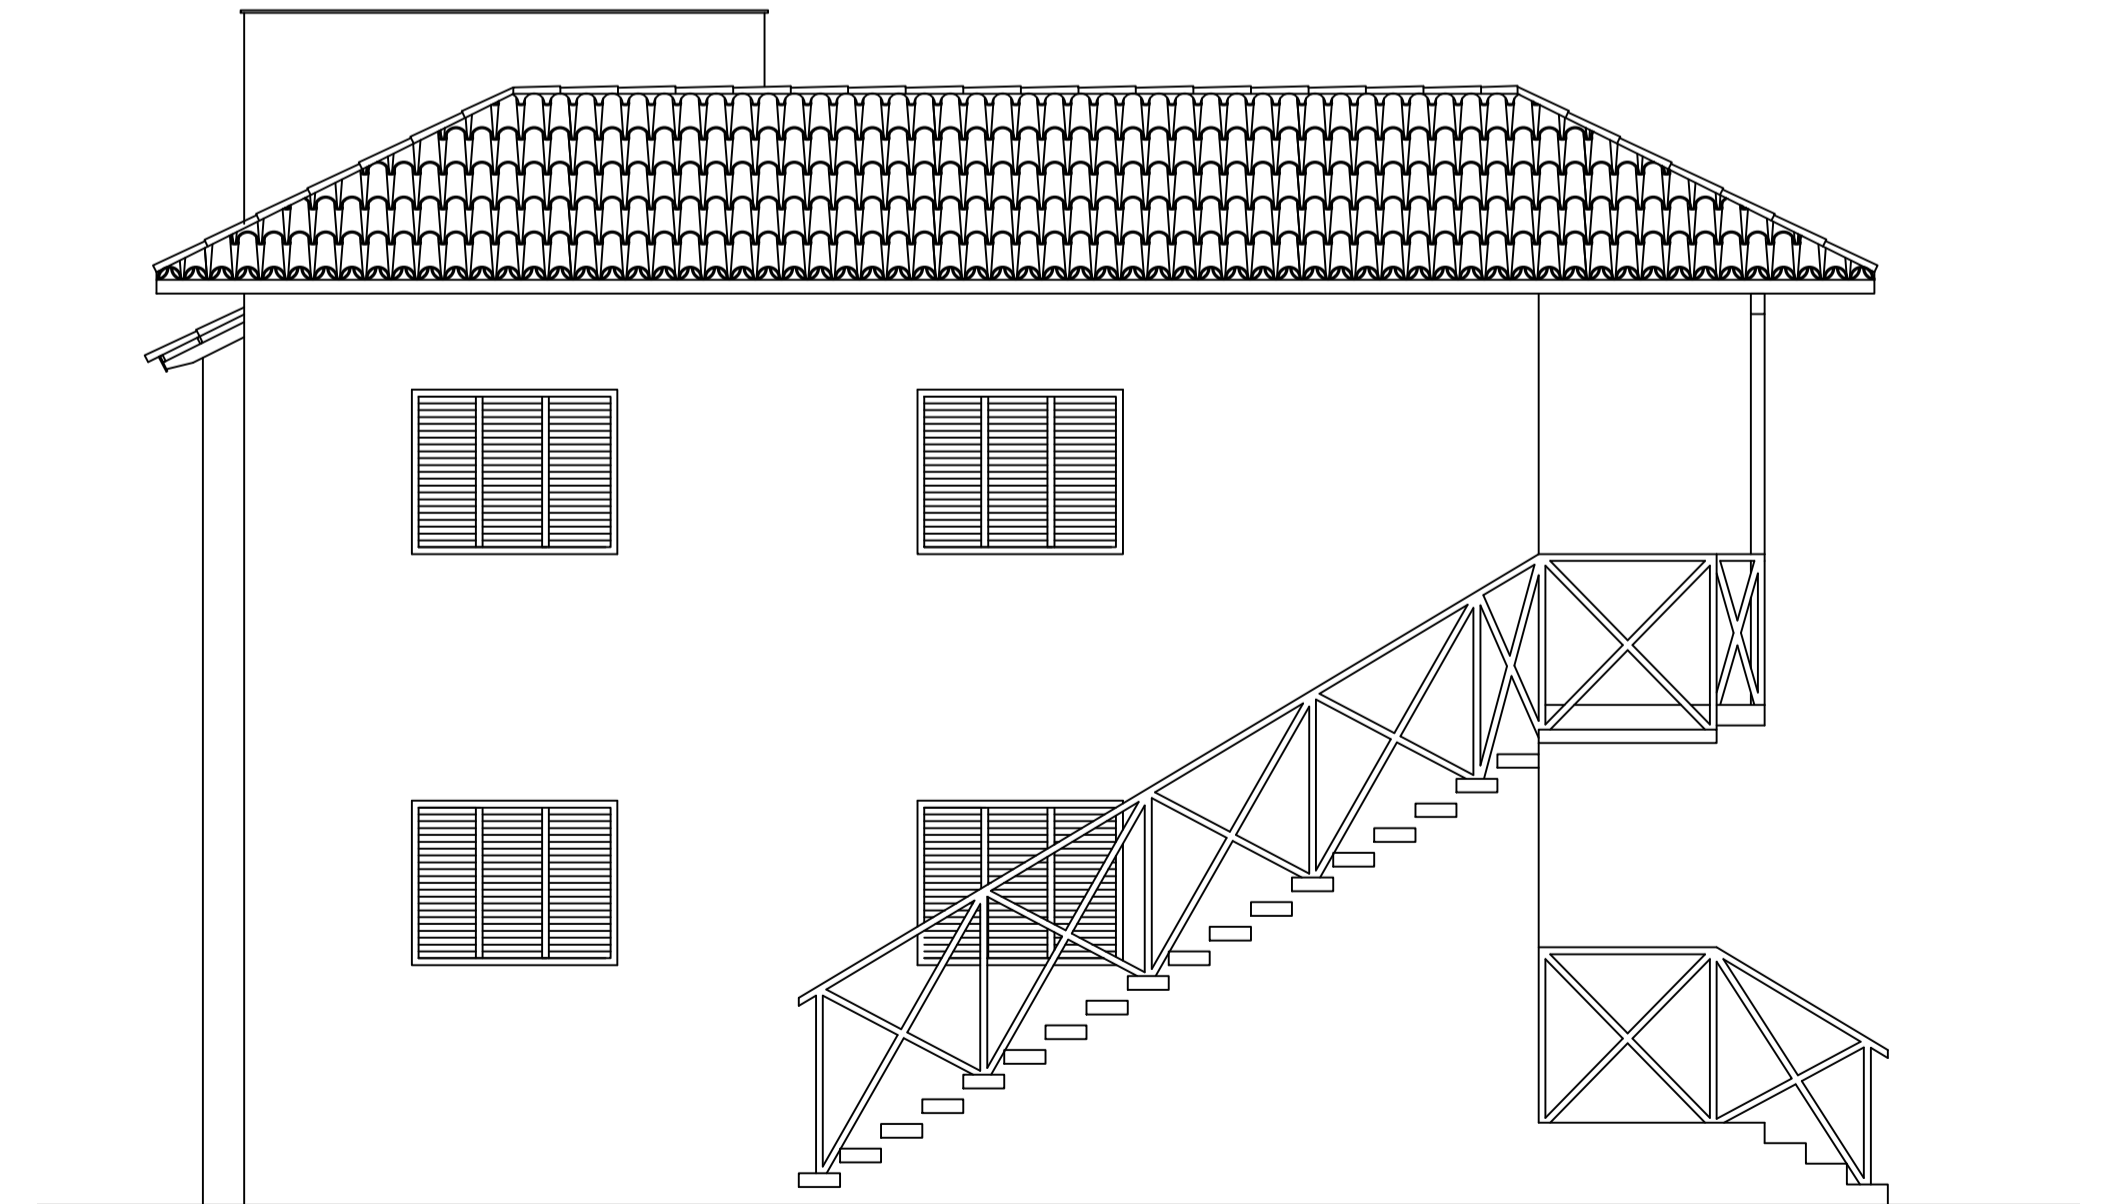

08  
PR-02 ESCALA : 1:50  
**FACHADA LATERAL 02**