




09  
PR-03 ESCALA : 1:50  
**CORTE AA**

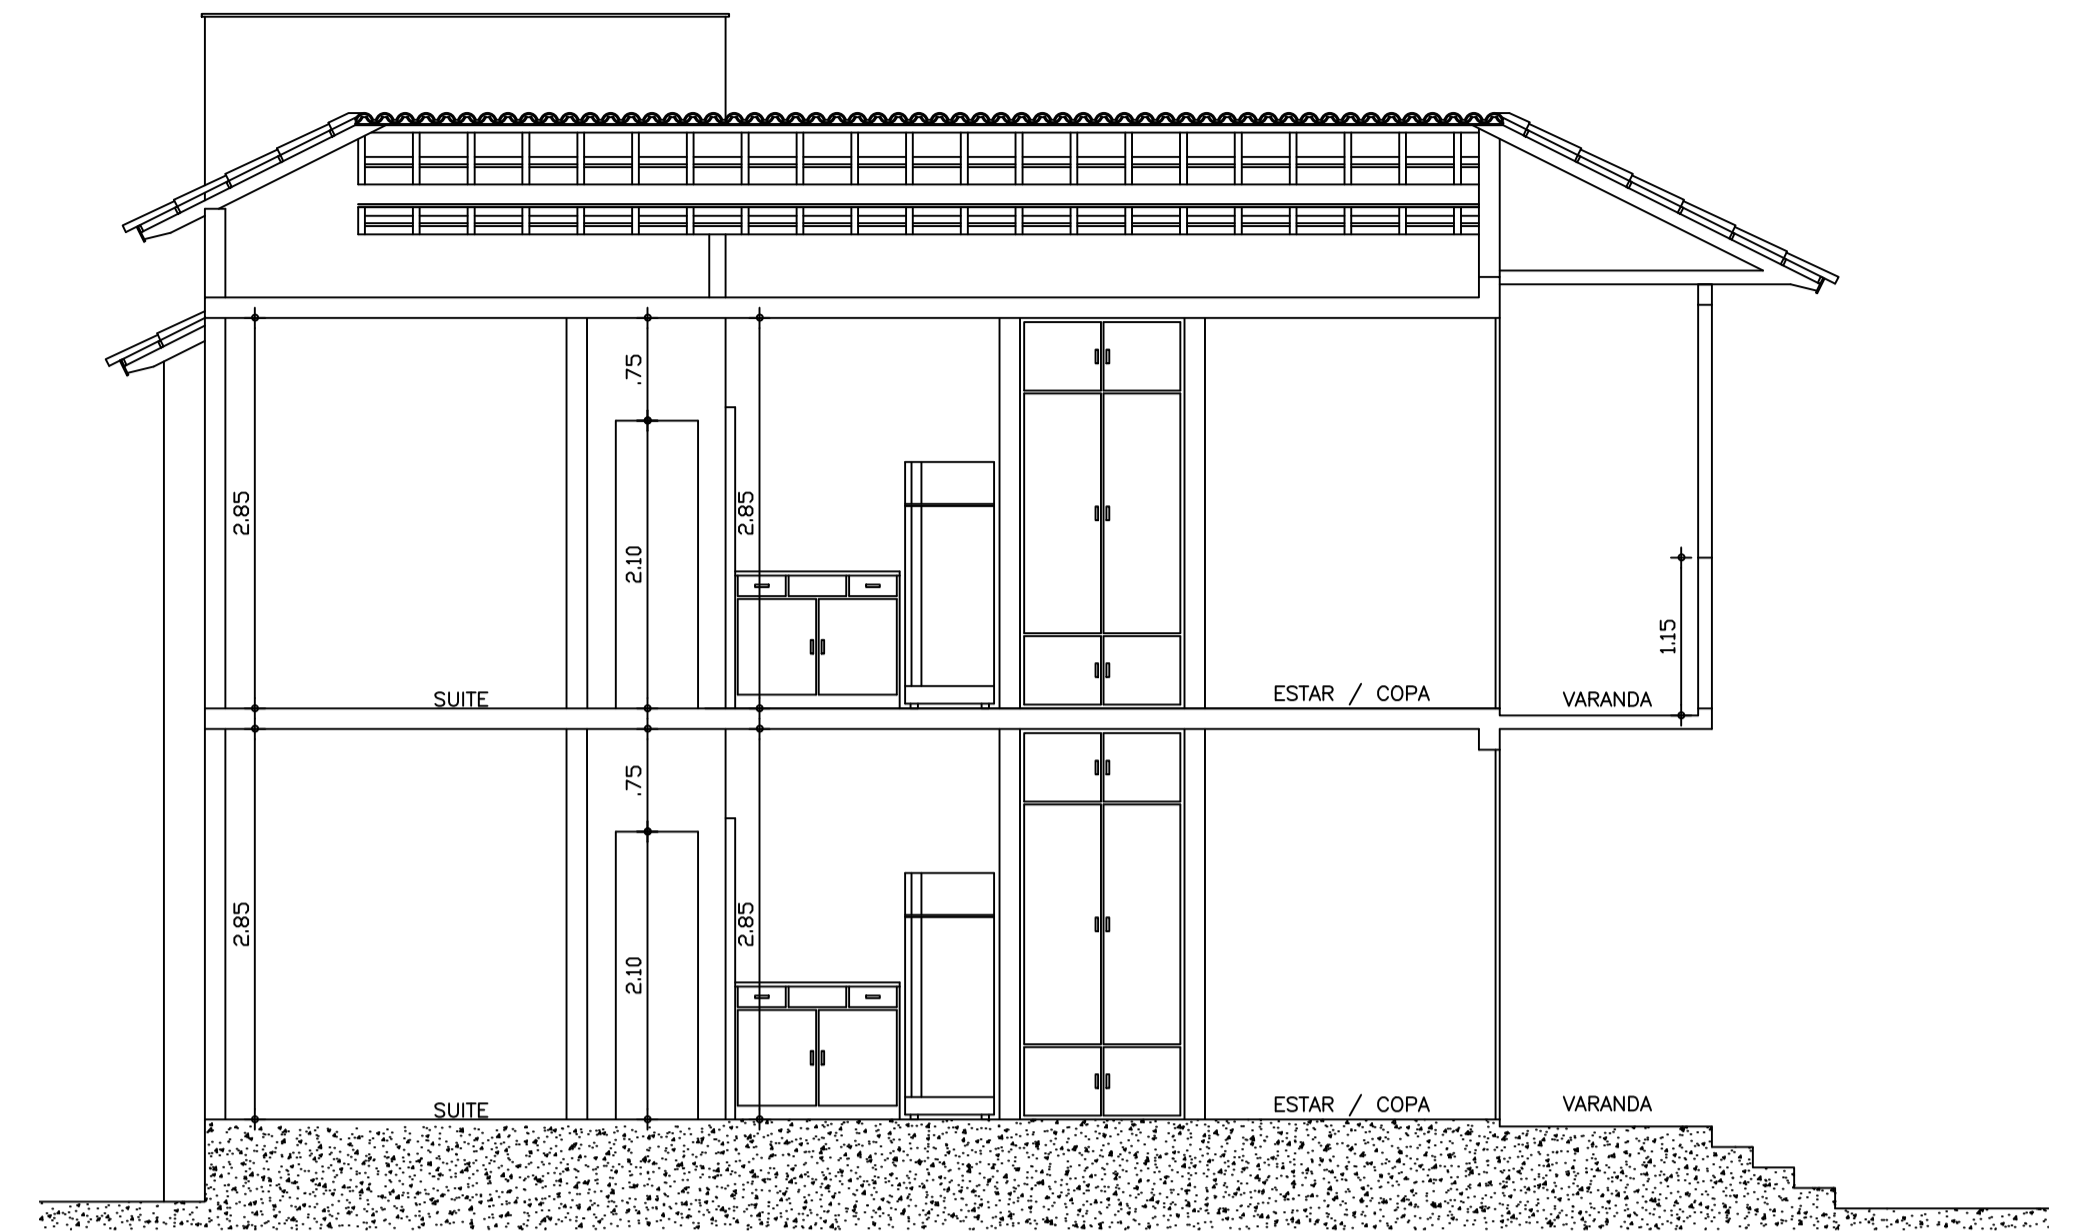

11  
PR-03 ESCALA : 1:50  
**CORTE CC**

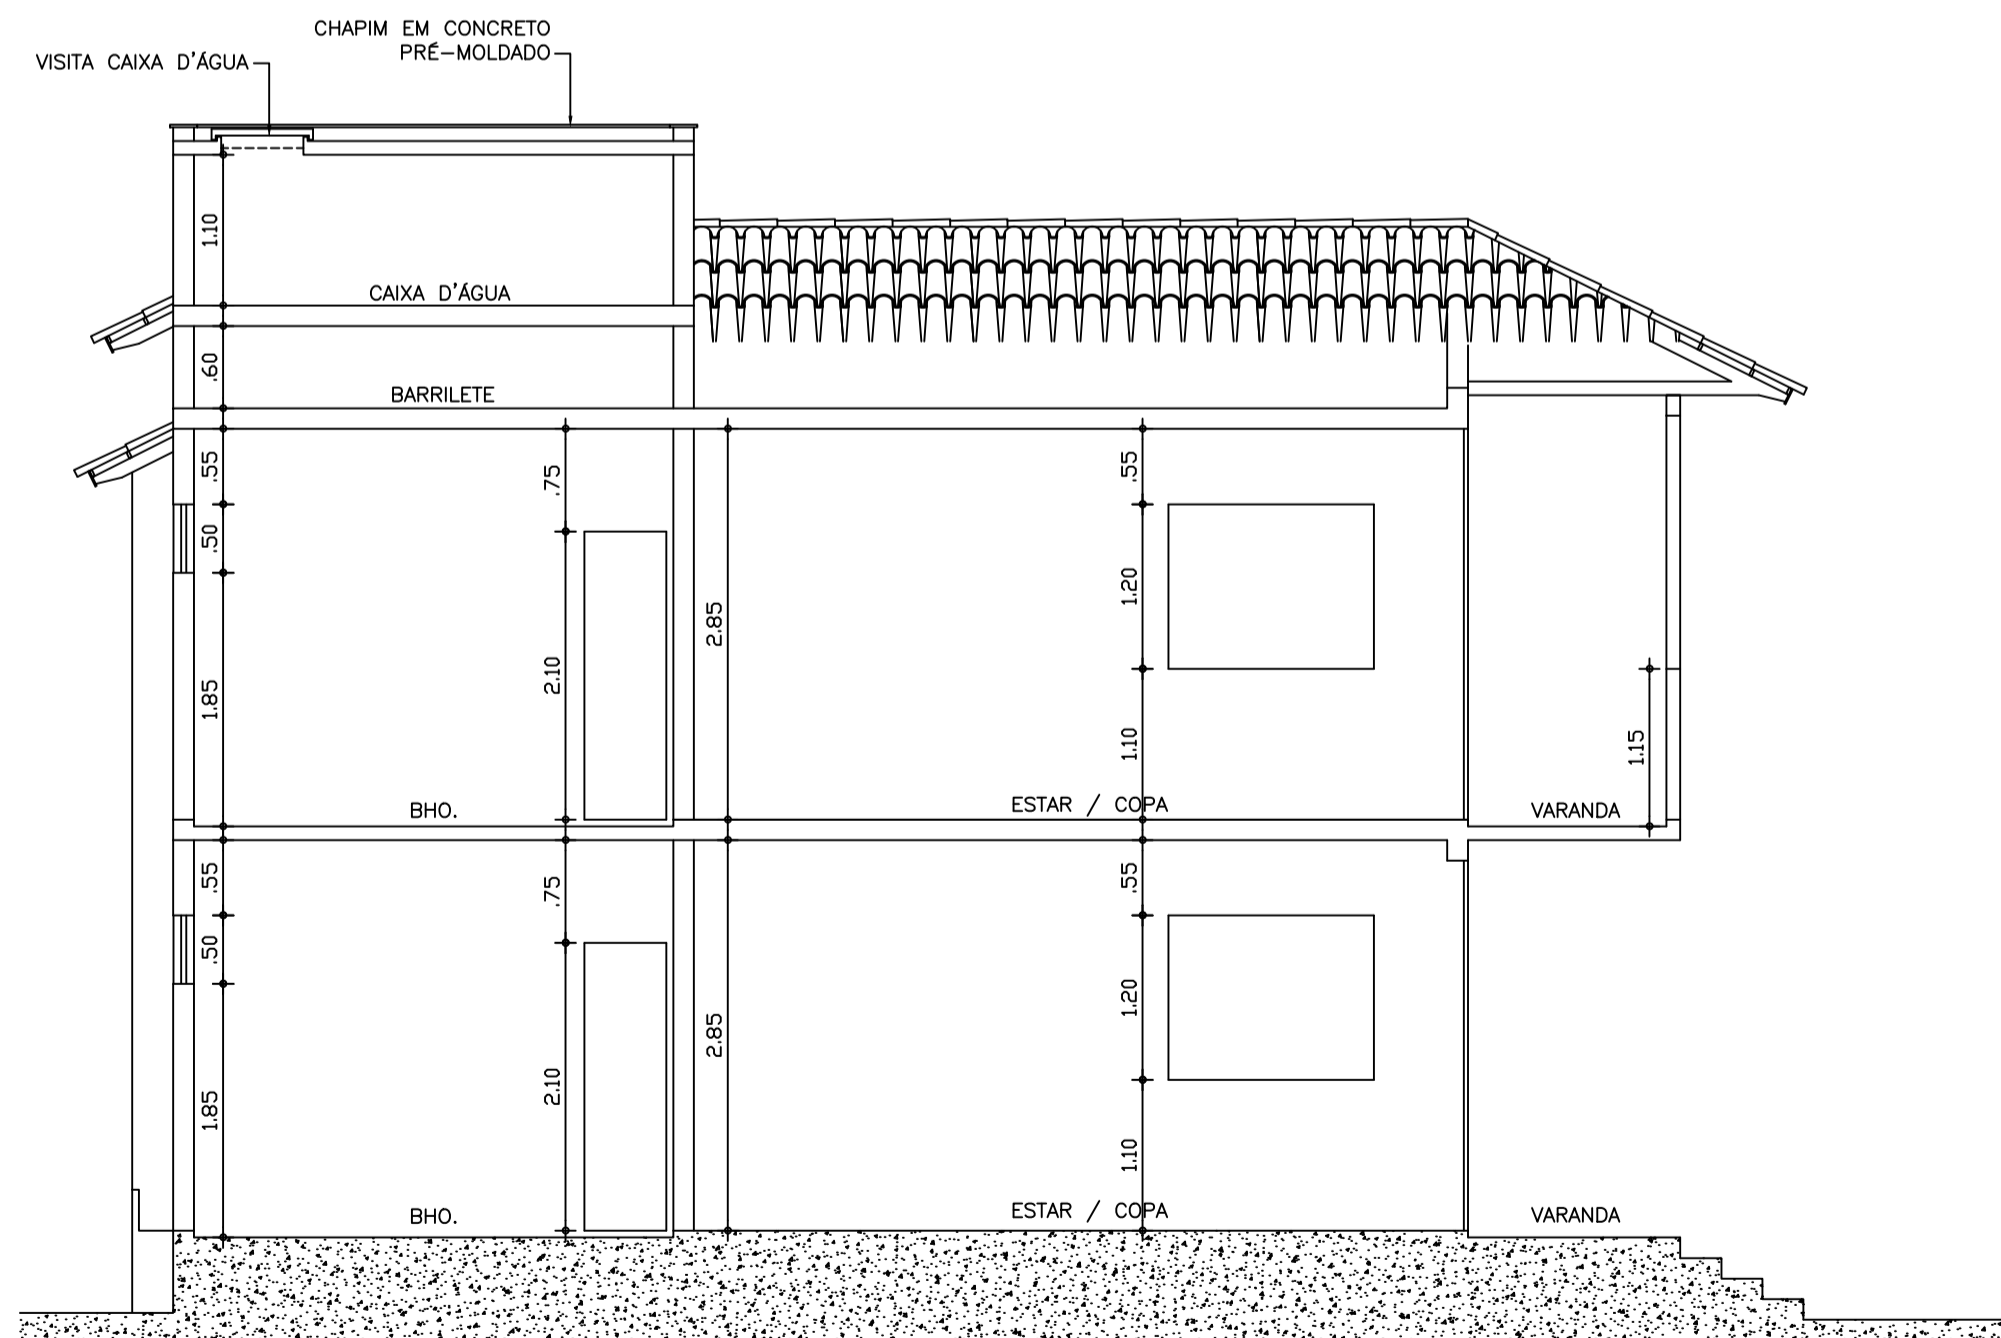

10  
PR-03 ESCALA : 1:50  
**CORTE BB**

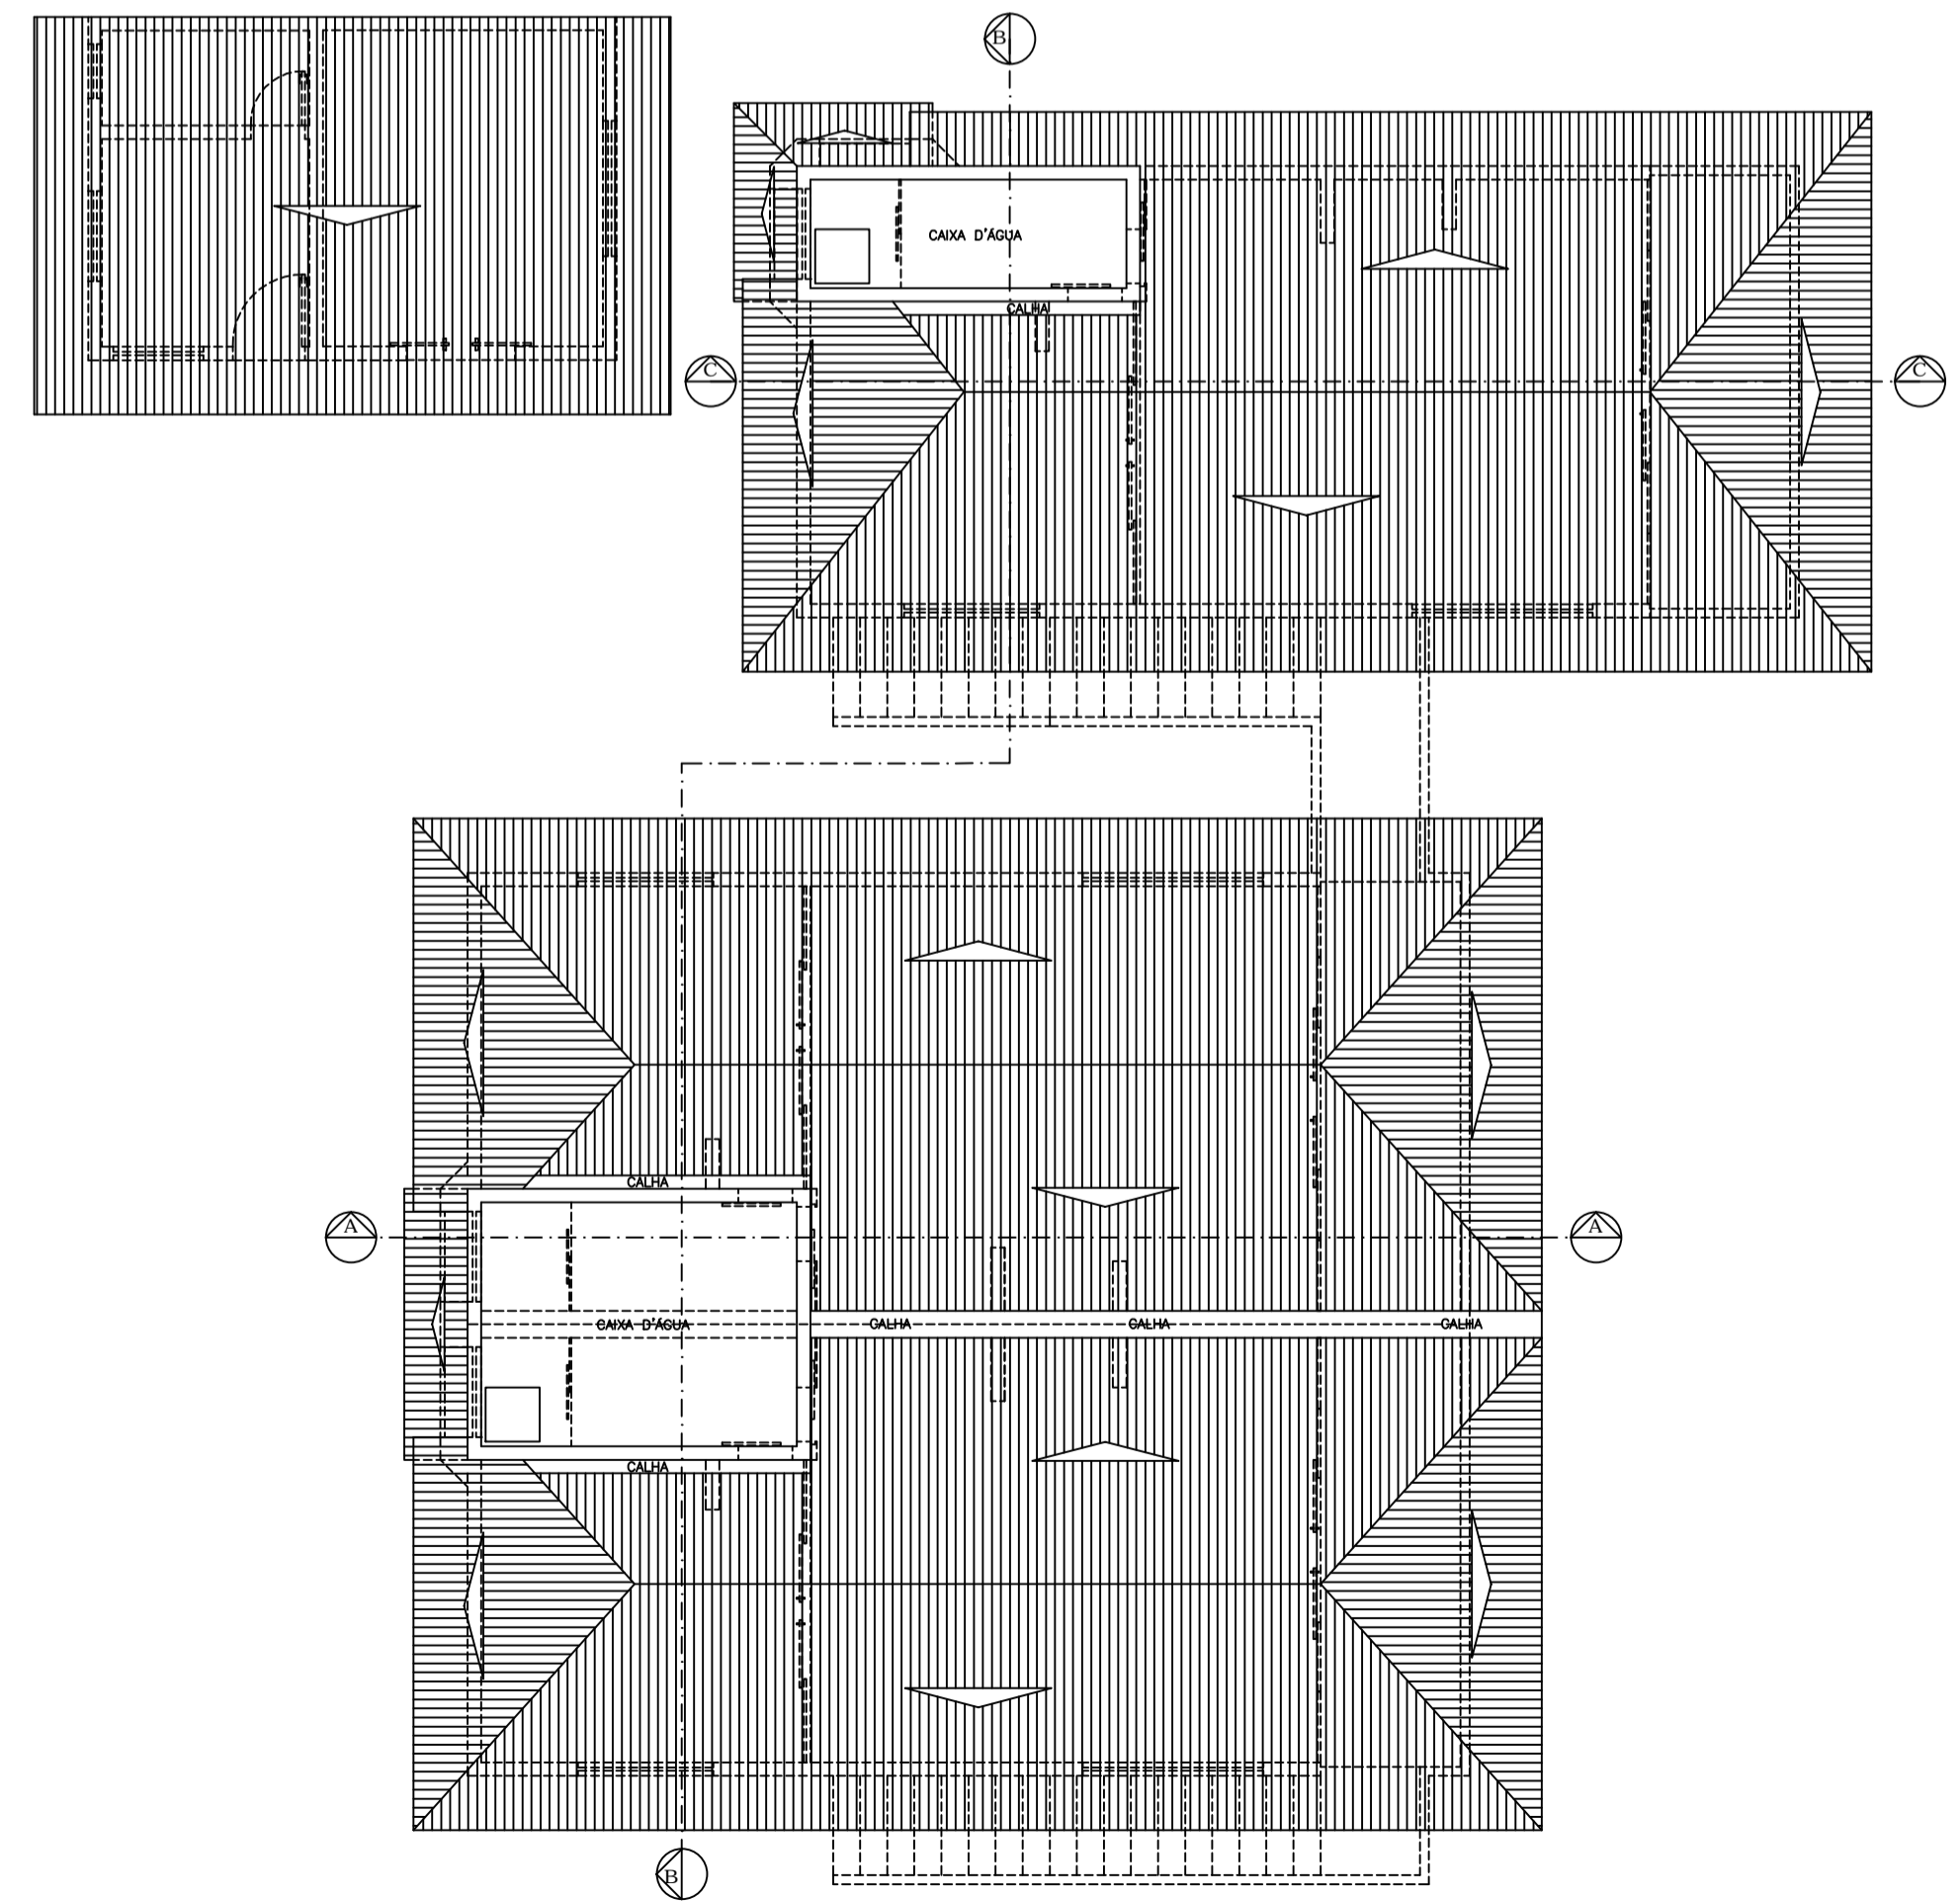

12  
PR-03 ESCALA : 1:75  
**PLANTA DE COBERTA**